


22-18-2

伊万里市公共下水道台帳施設平面図

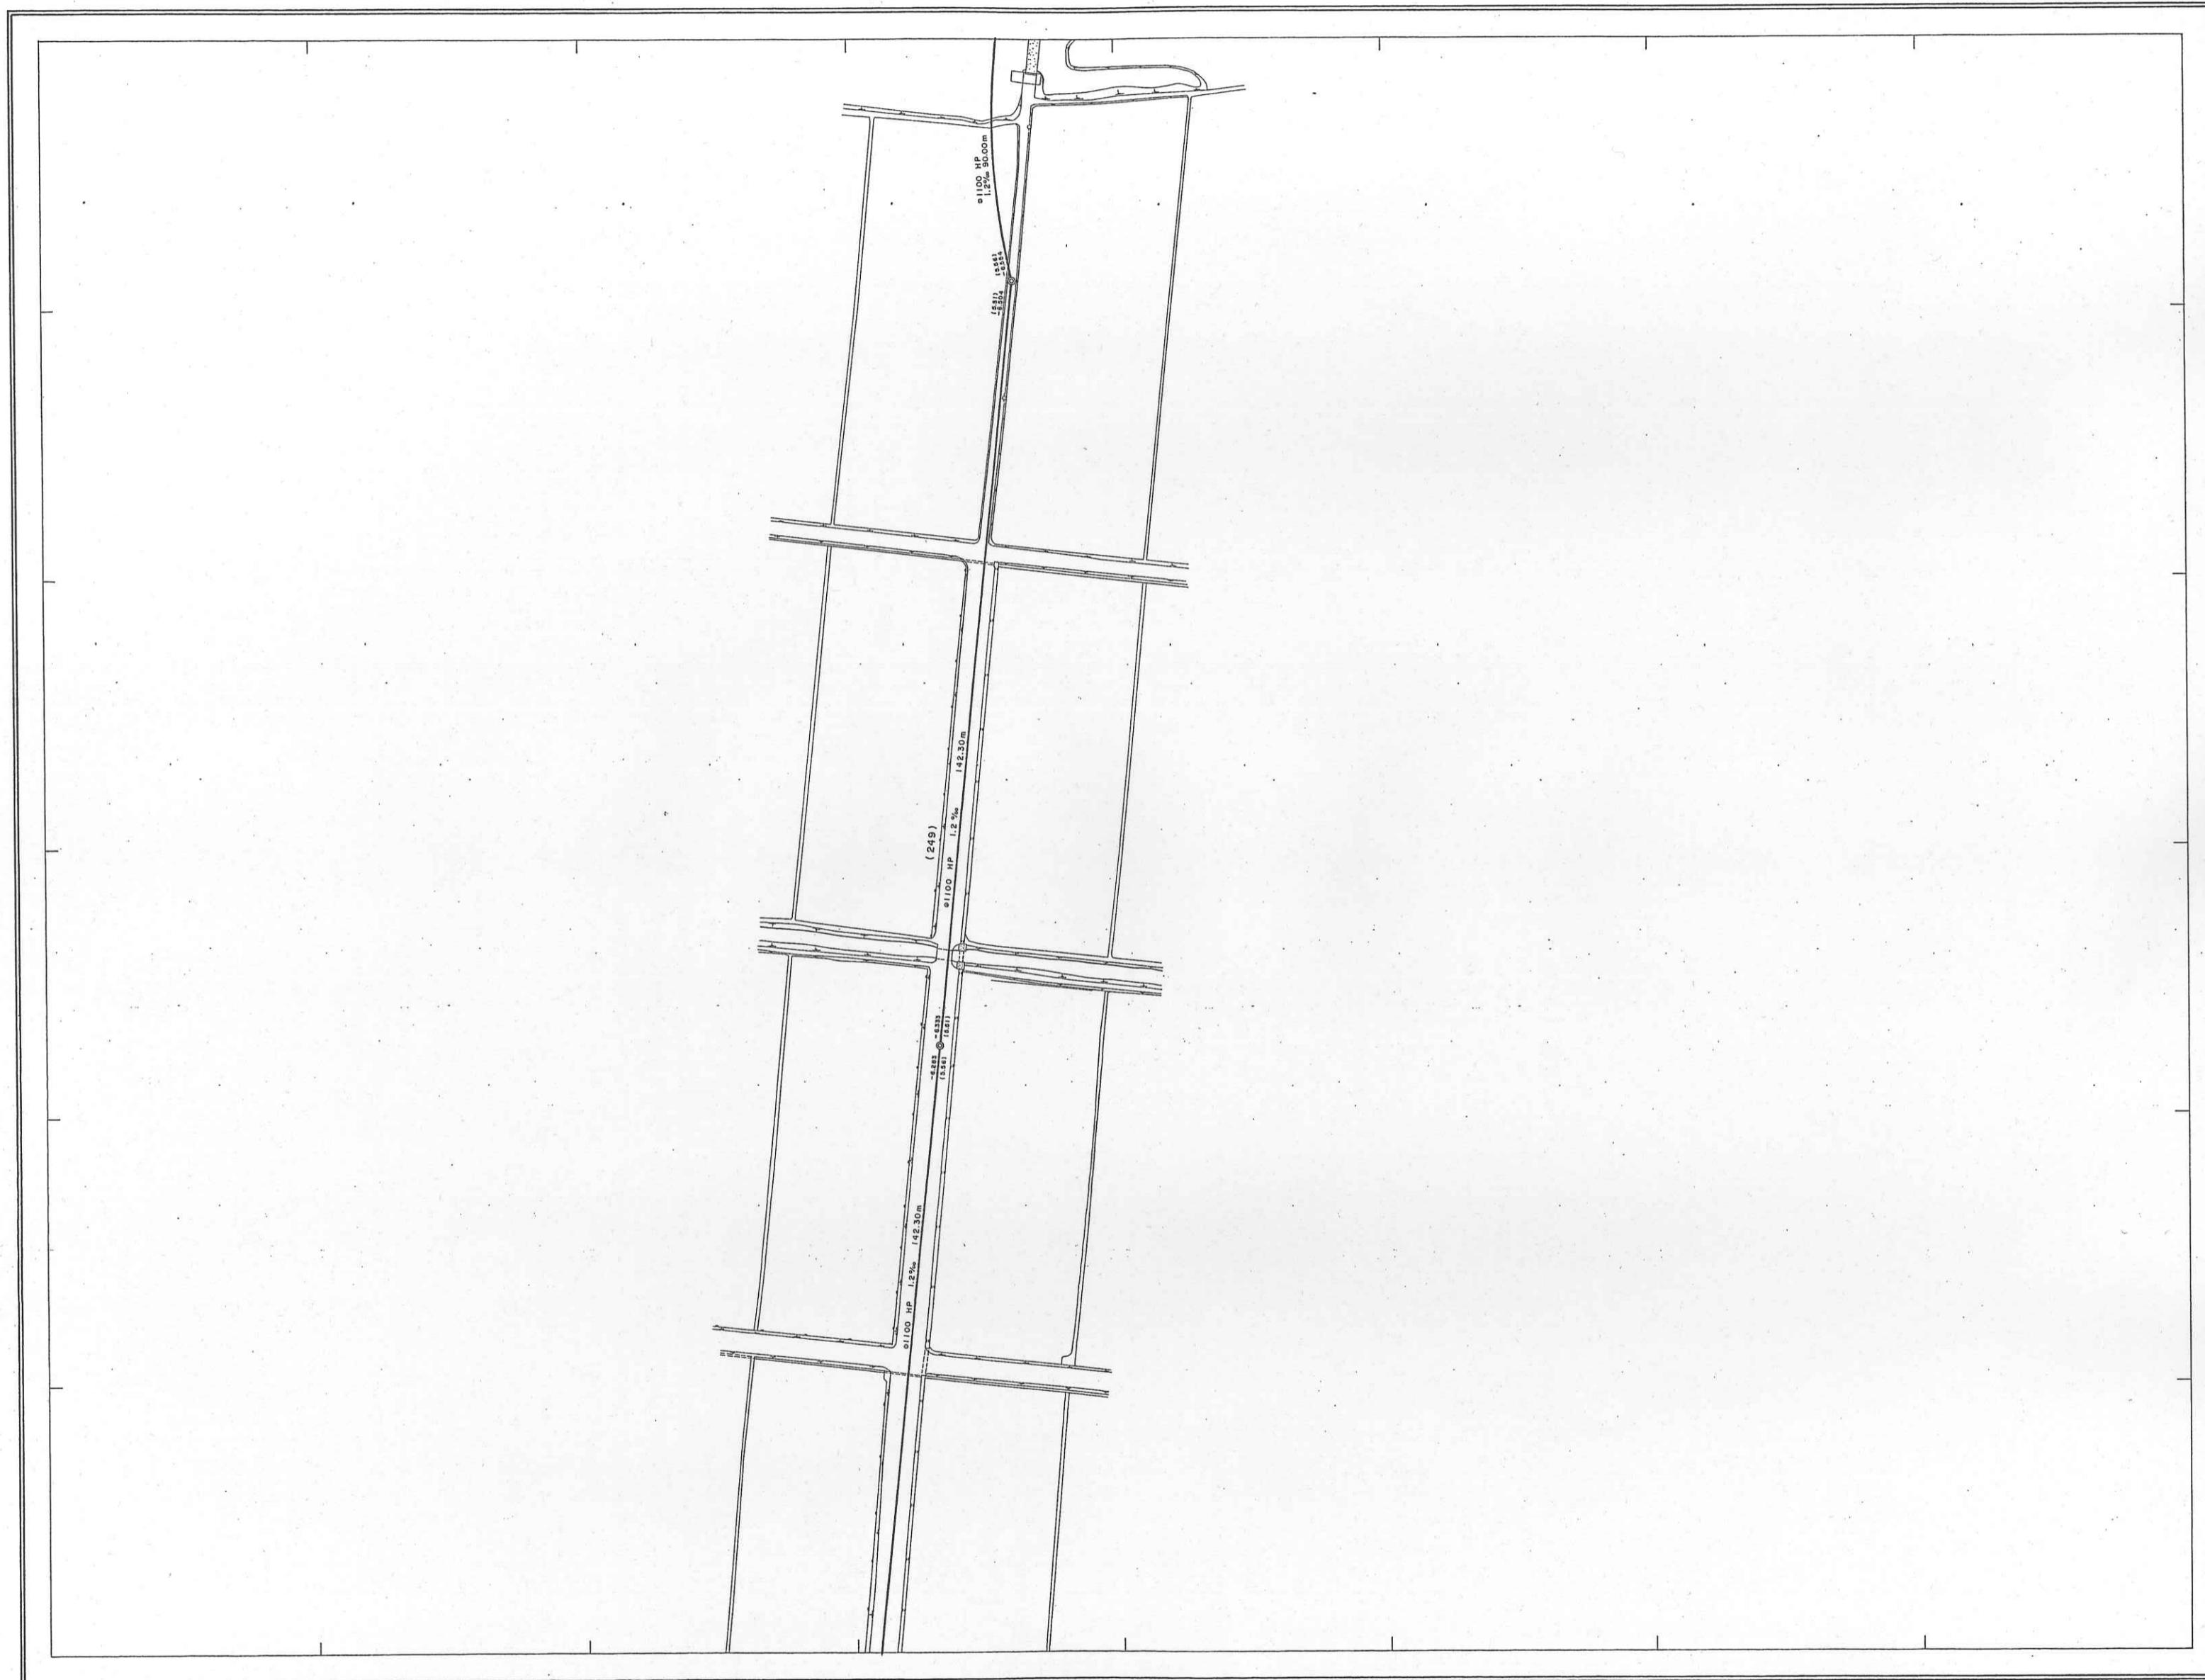

22-15	22-14
3	3
1	1
3	3
22-18	22-19

0 10 50 100m
1:500