


伊万里市公共下水道台帳施設平面図

22-18	22-19
1	2
3	4
1	2
22-23	22-24

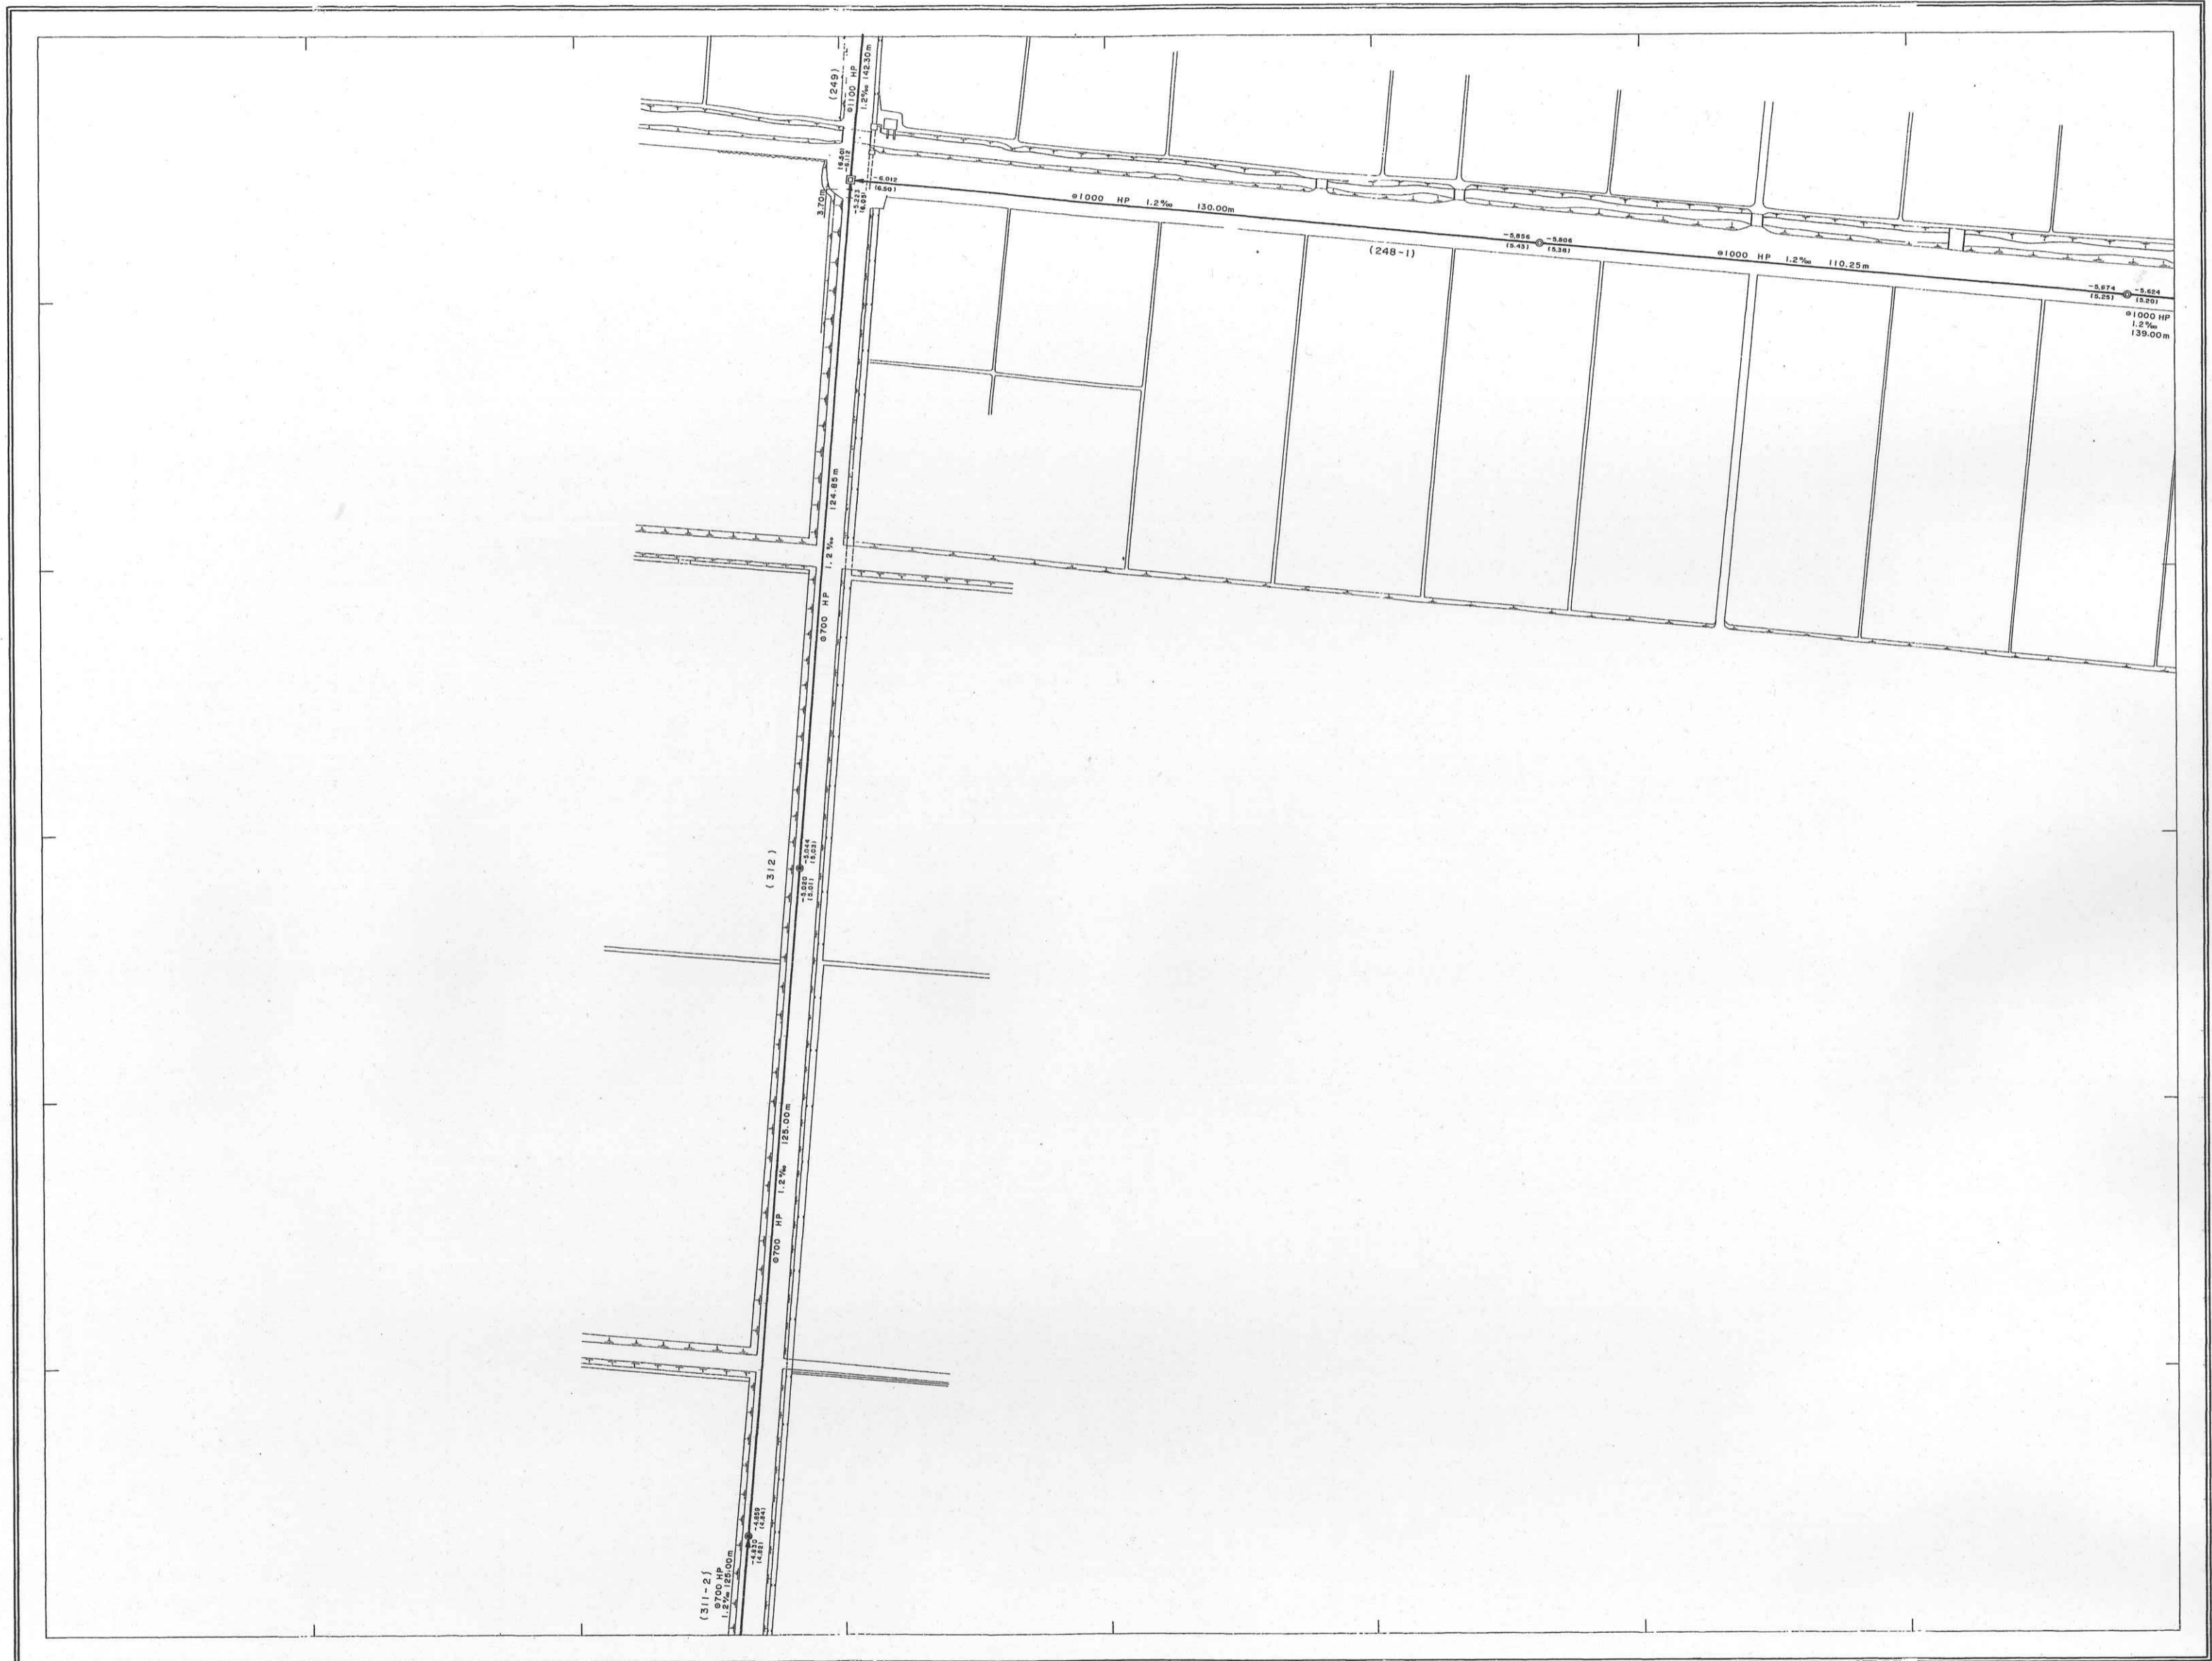

1:500
0 10 50 100m